


Notes: -
Rev: -

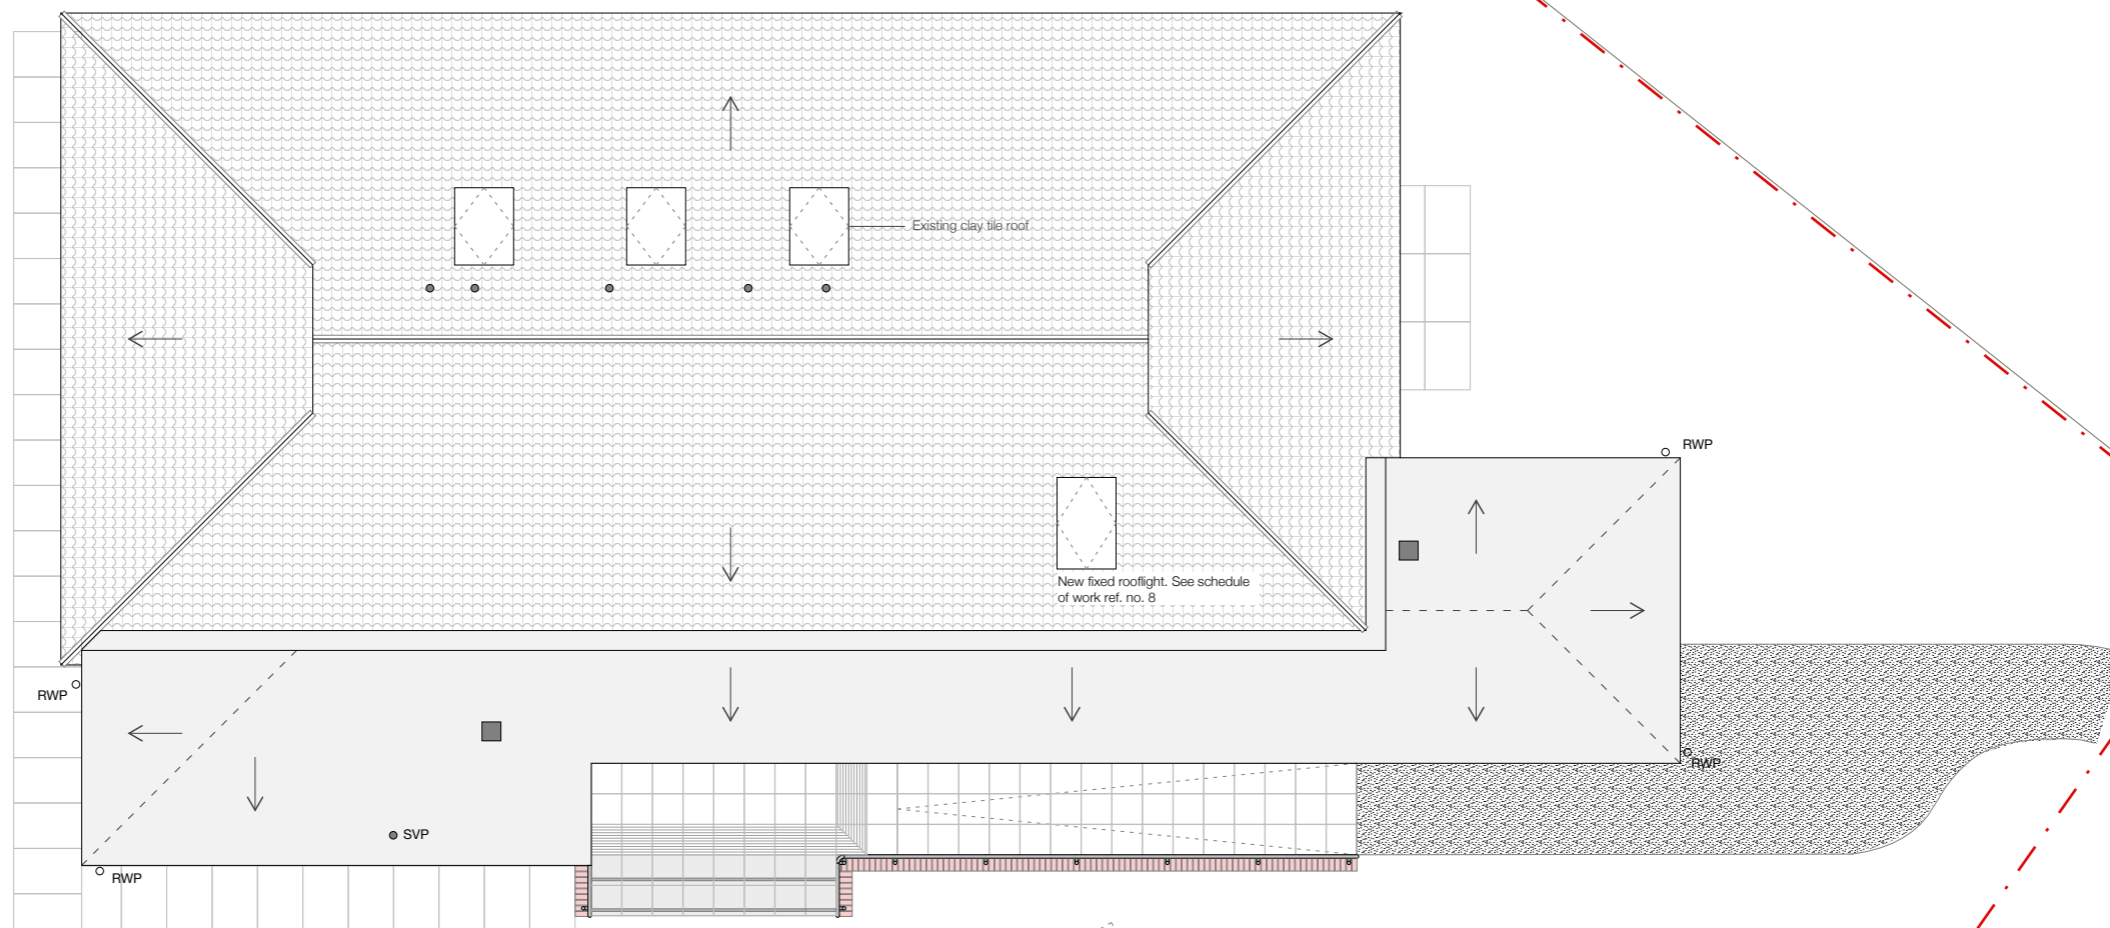

Issue **Tender Issue**

Date: **March 2018**

Project: **Sunnyside Sports,
Sunnyside Lane,
BS37 4PP
Yate**

Title: **Roof plan as proposed**

Drawn: **SI** Checked: **CA**

Scale: **1:25 at A1 (1:50 at A3)**

Drawing: **1206-142**

ASKEWCAVANNA
Architects

14 Backfields Lane,
Bristol BS2 8QW
T: 0117 9244606

Run of 3,000mm min

Run of 3,000mm min

Football Pitch