


0,0 5,0 10,0 15,0 20,0 25,0

Scale of metres

Notes: -

Rev: -

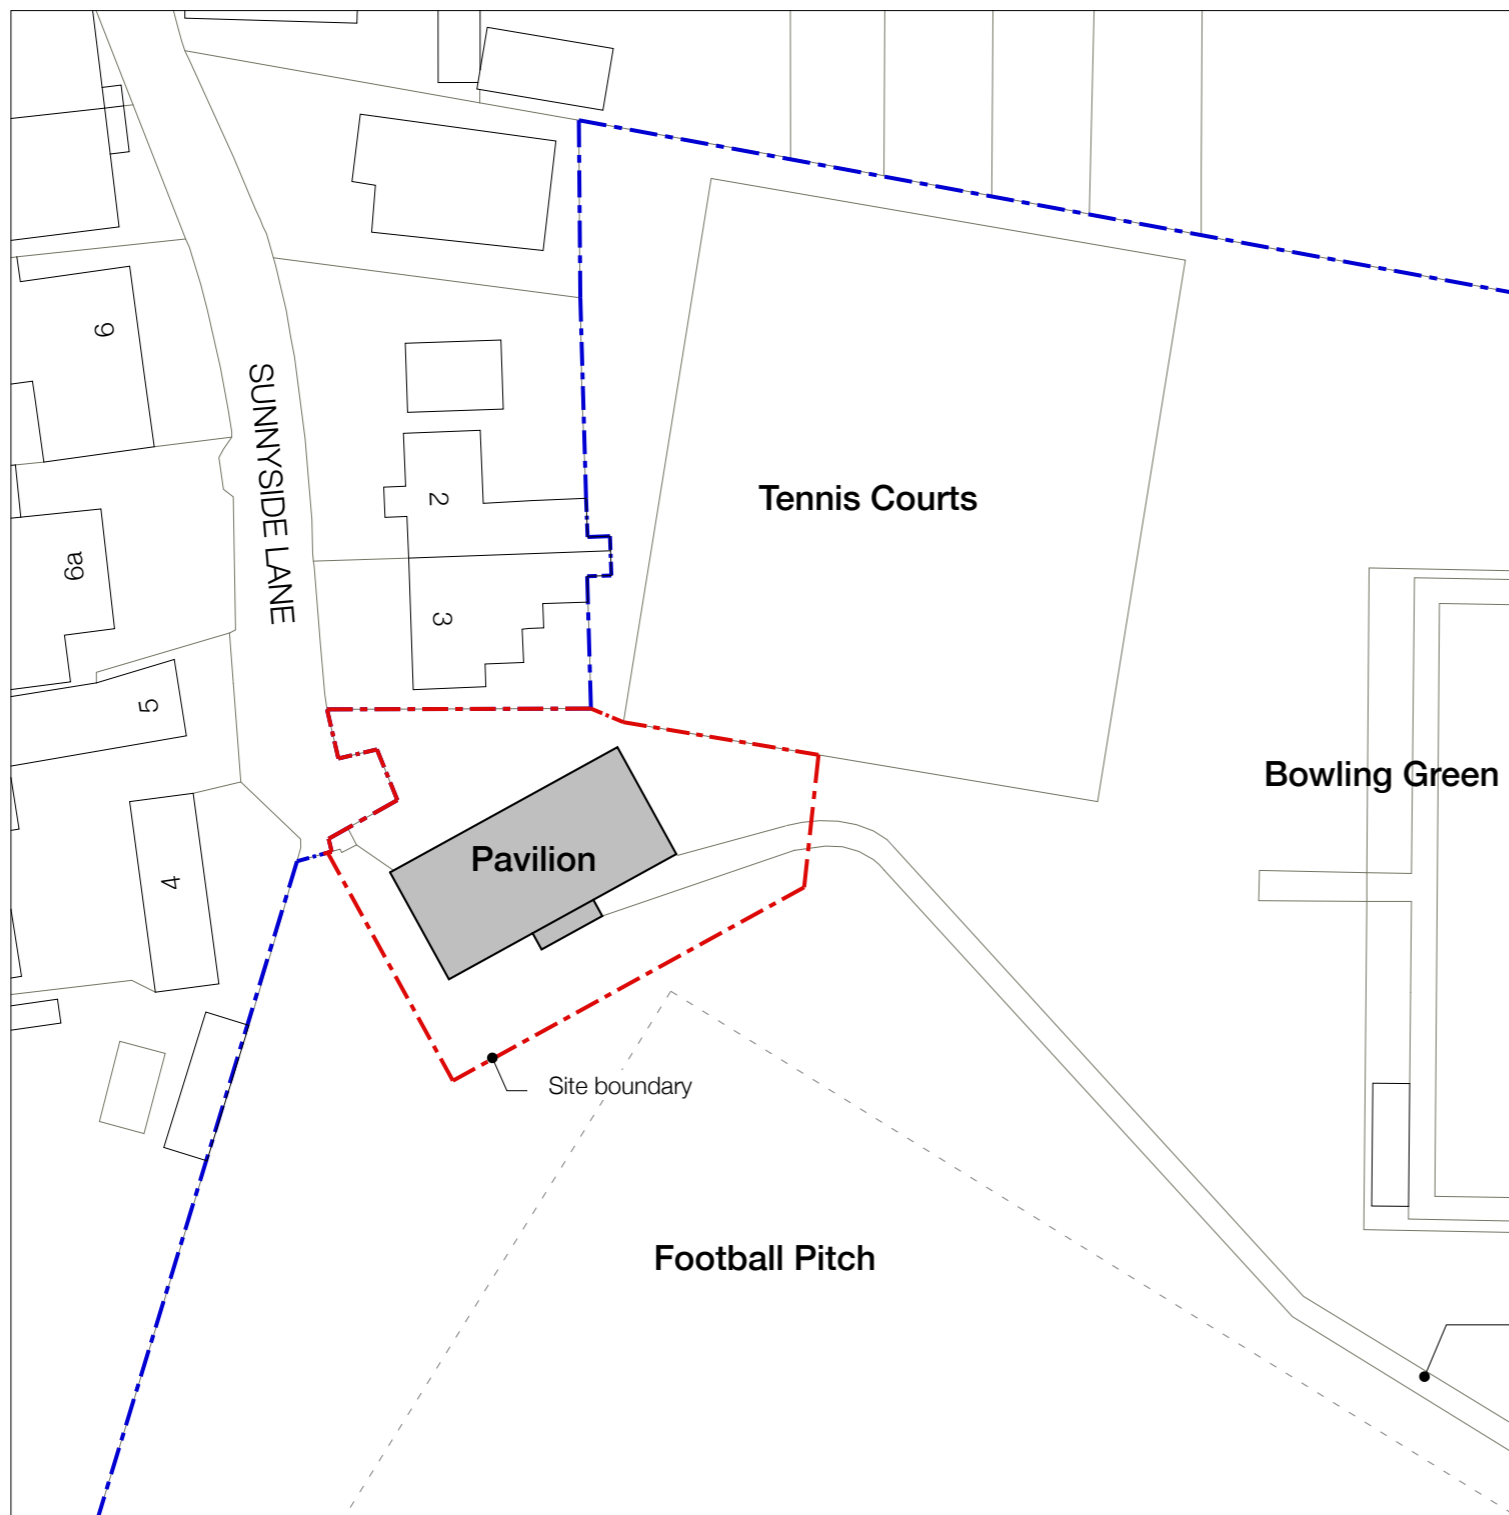

Issue: **Tender Issue**

Date: **January 2018**

Project: **Sunnyside Sports,
Sunnyside Lane,
BS37 4PP
Yate**

Title: **Existing site plan**

Drawn: **SI** Checked: **CA**

Scale: **1:500 at A3**

Drawing: **1206-002**

ASKEWCAVANNA
Architects

14 Backfields Lane,
Bristol BS2 8QW
T: 0117 9244606