


no. 3 Sunnyside Lane

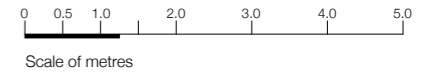


Notes: -  
Rev: -

DRAFT

Tennis Court

Existing path

Football Pitch

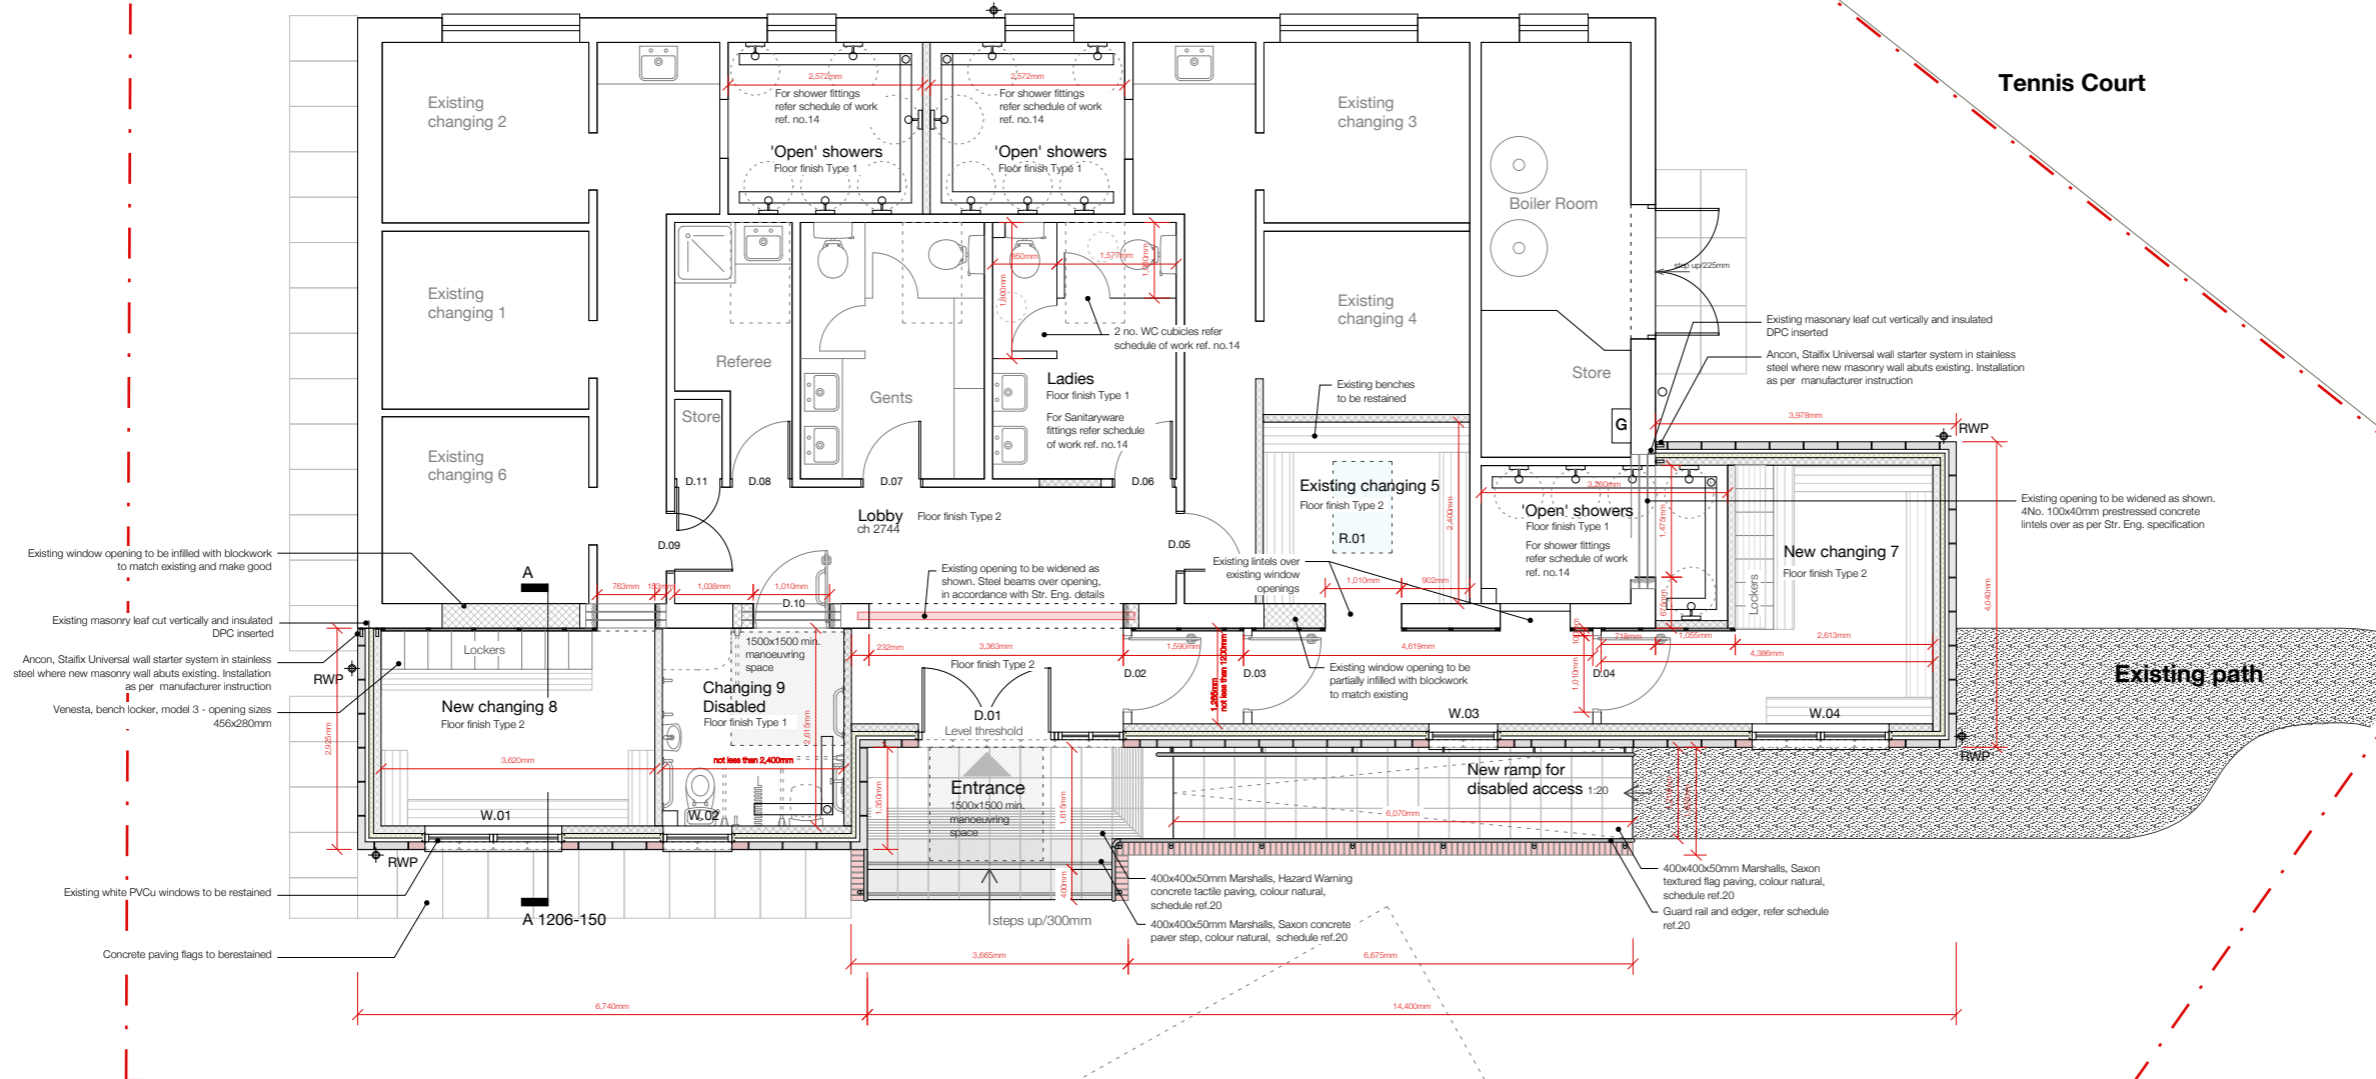

Issue **Tender Issue**

Date: **March 2018**

Project: **Sunnyside Sports,  
Sunnyside Lane,  
BS37 4PP  
Yate**

Title: **Ground Floor GA plan**

Drawn: **SI** Checked: **CA**

Scale: **1:25 at A1 (1:50 at A3)**

Drawing: **1206-140**

**ASKEWCAVANNA**  
Architects

14 Backfields Lane,  
Bristol BS2 8QW  
T: 0117 9244606