


no. 3 Sunnyside Lane

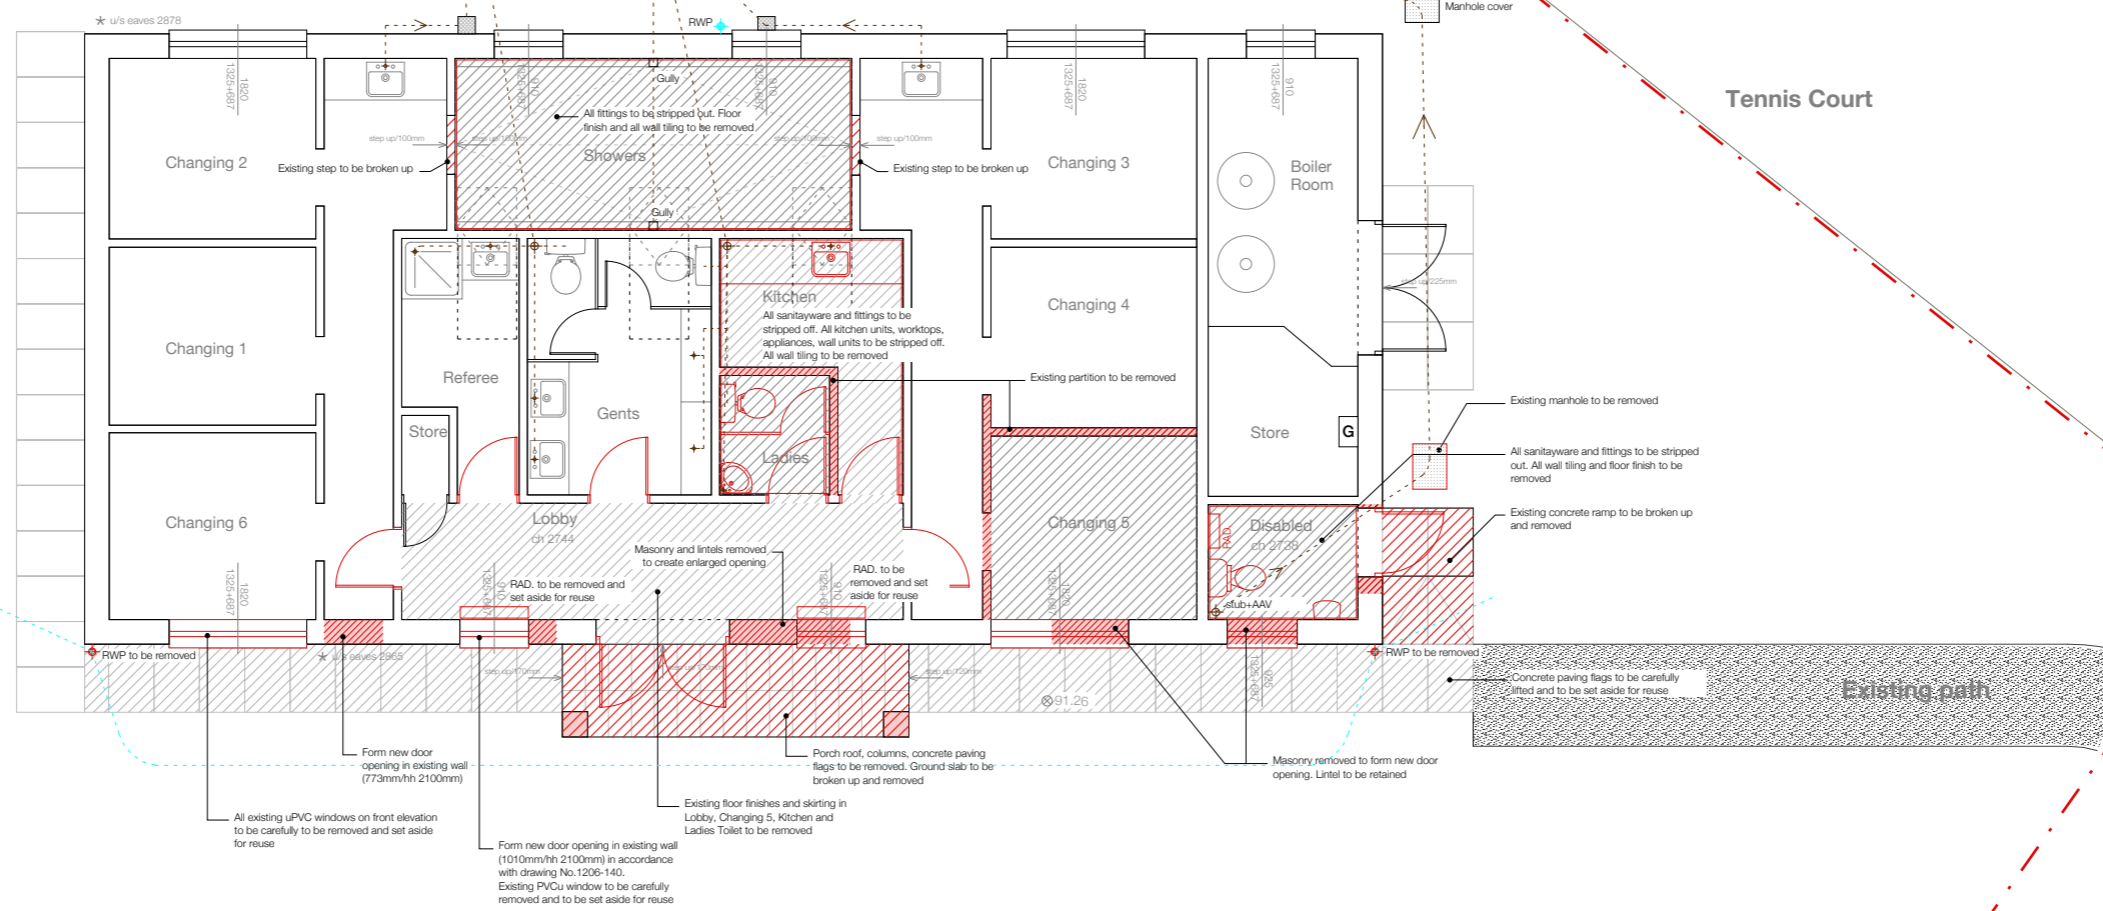

Notes: - Contractor to ensure safe temporary propping where new structural openings are formed.  
- Refer to Asbestos Demolition Survey before carrying out any demolition work.  
- Where items are shown to be retained, Contractor to ensure items are protected during the works.

Rev:



Issue **Tender Issue**

Date: **March 2018**

Project: **Sunnyside Sports,  
Sunnyside Lane,  
BS37 4PP  
Yate**

Title: **Ground Floor  
Strip out & Demolition**

Drawn: **SI** Checked: **CA**

Scale: **1:25 at A1 (1:50 at A3)**

Drawing: **1206-130**

**ASKEWCAVANNA**  
Architects

14 Backfields Lane,  
Bristol BS2 8QW  
T: 0117 9244606

Football Pitch